
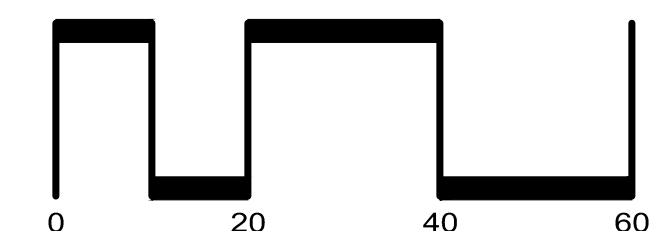


City of OAKLEY
Planning Division
05/08/2023
RECEIVED

YELLOW ROOF FOUNDATION DEVELOPMENT PLAN SUBDIVISION 3932

CITY OF OAKLEY CONTRA COSTA COUNTY CALIFORNIA
SCALE: 1"=20' DATE: APRIL 24, 2023

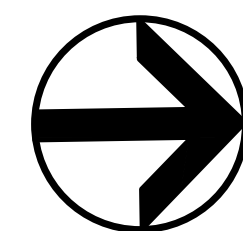


SAN RAMON • (925) 866-0322
ROSEVILLE • (916) 788-4456
WWW.CBANDG.COM
CIVIL ENGINEERS • SURVEYORS • PLANNERS

TEAKWOOD


OAKLEY, CA | MARCH 28, 2023



City of OAKLEY
Planning Division
05/08/23
RECEIVED

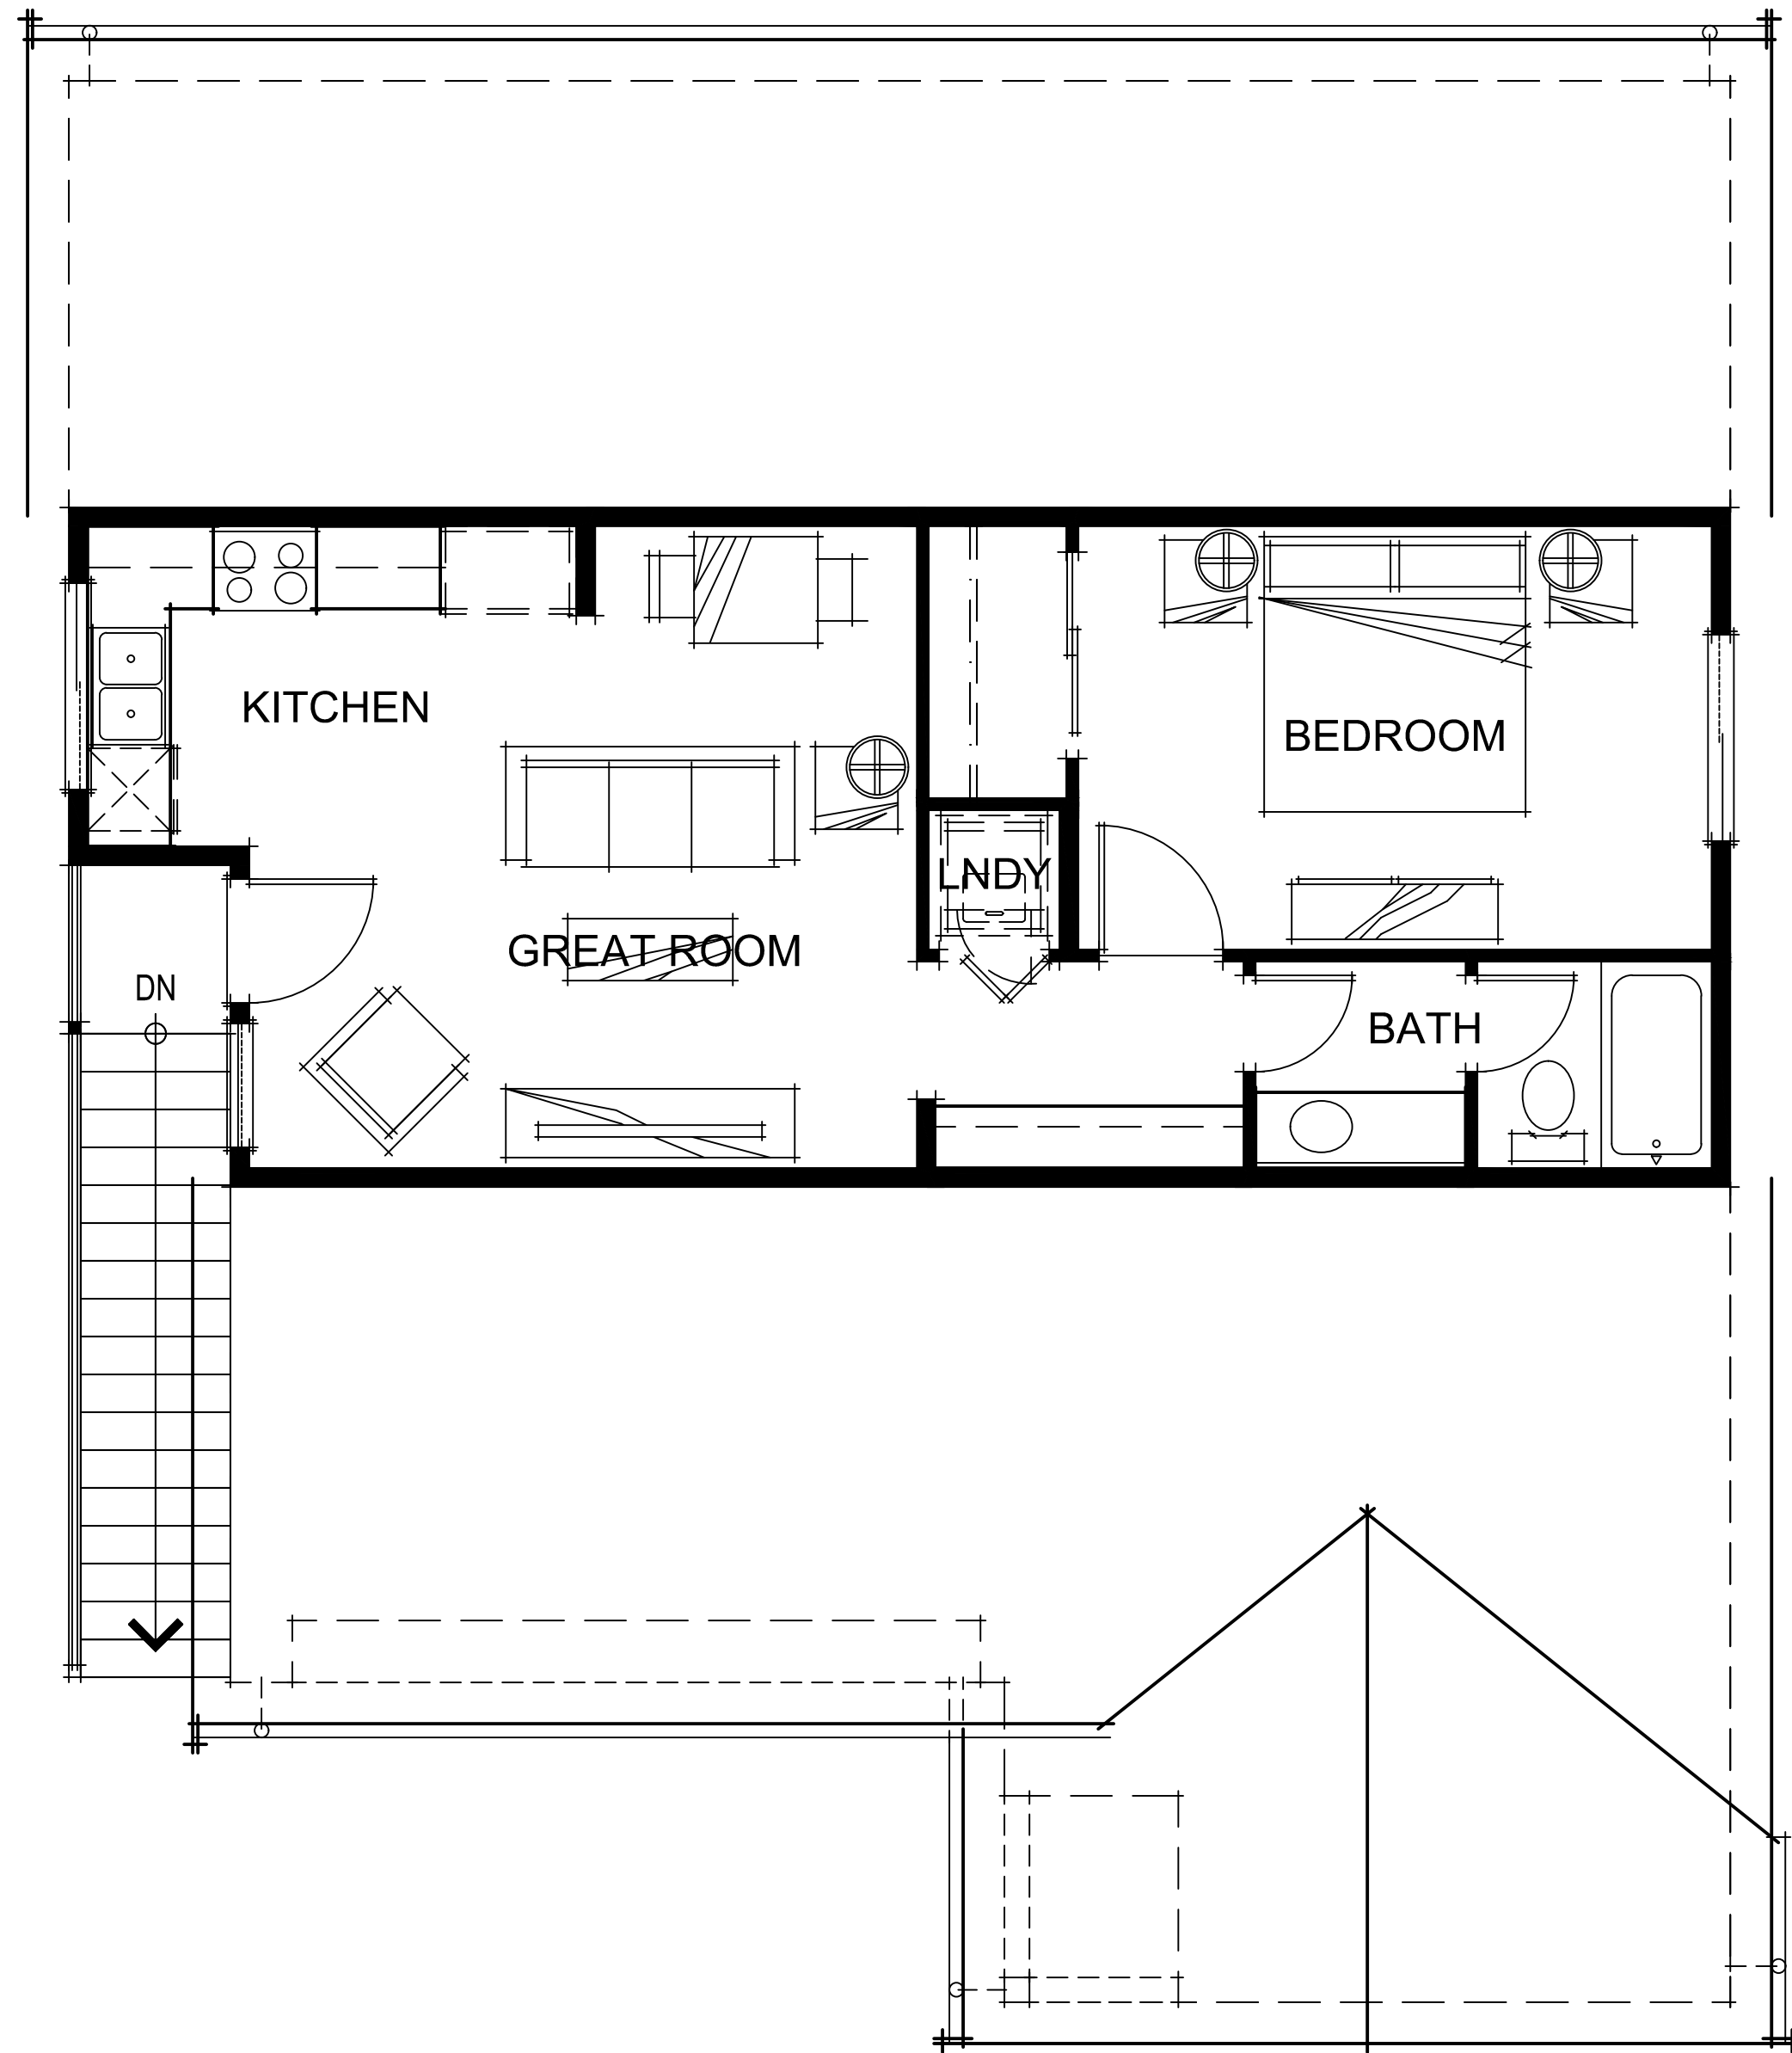


SECOND FLOOR PLAN

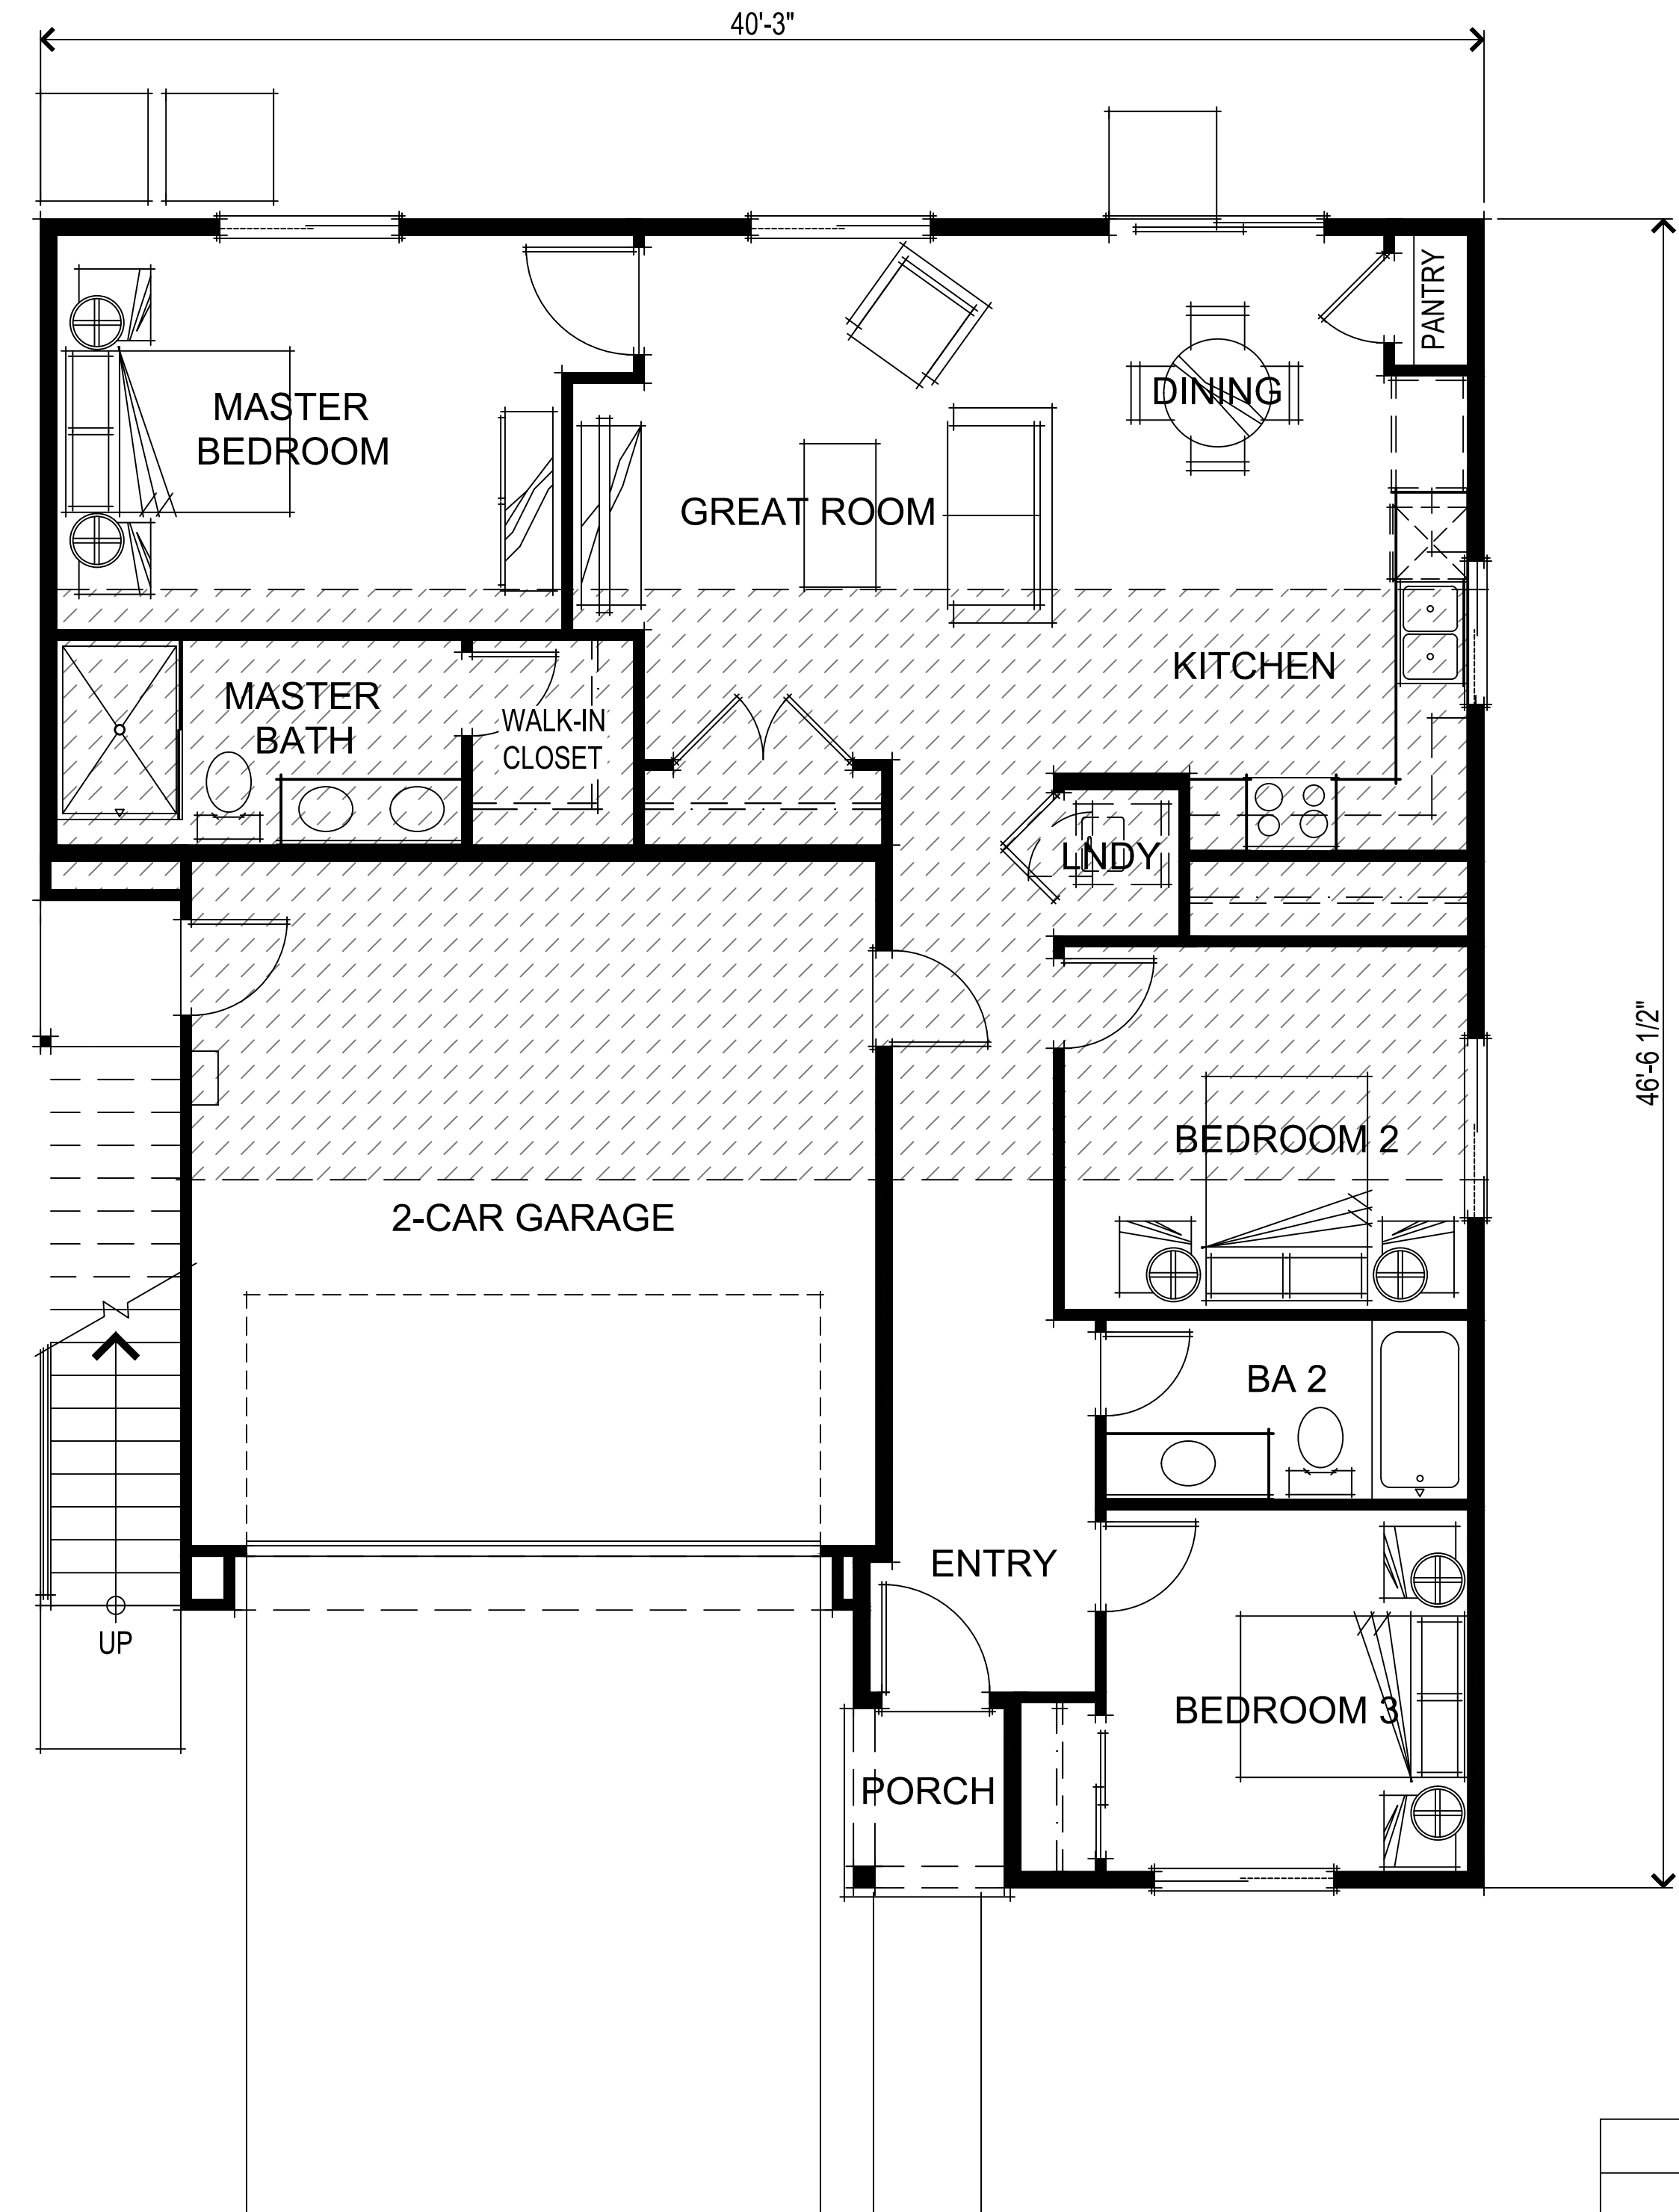

FIRST FLOOR PLAN

SQUARE FOOTAGES	
FIRST FLOOR	1225 SQ. FT.
SECOND FLOOR ADU	662 SQ. FT.
2-CAR GARAGE	375 SQ. FT.

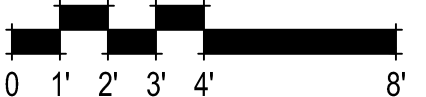


PLAN 1 FLOOR PLANS
A001





FARMHOUSE FRONT ELEVATION




RANCH FRONT ELEVATION

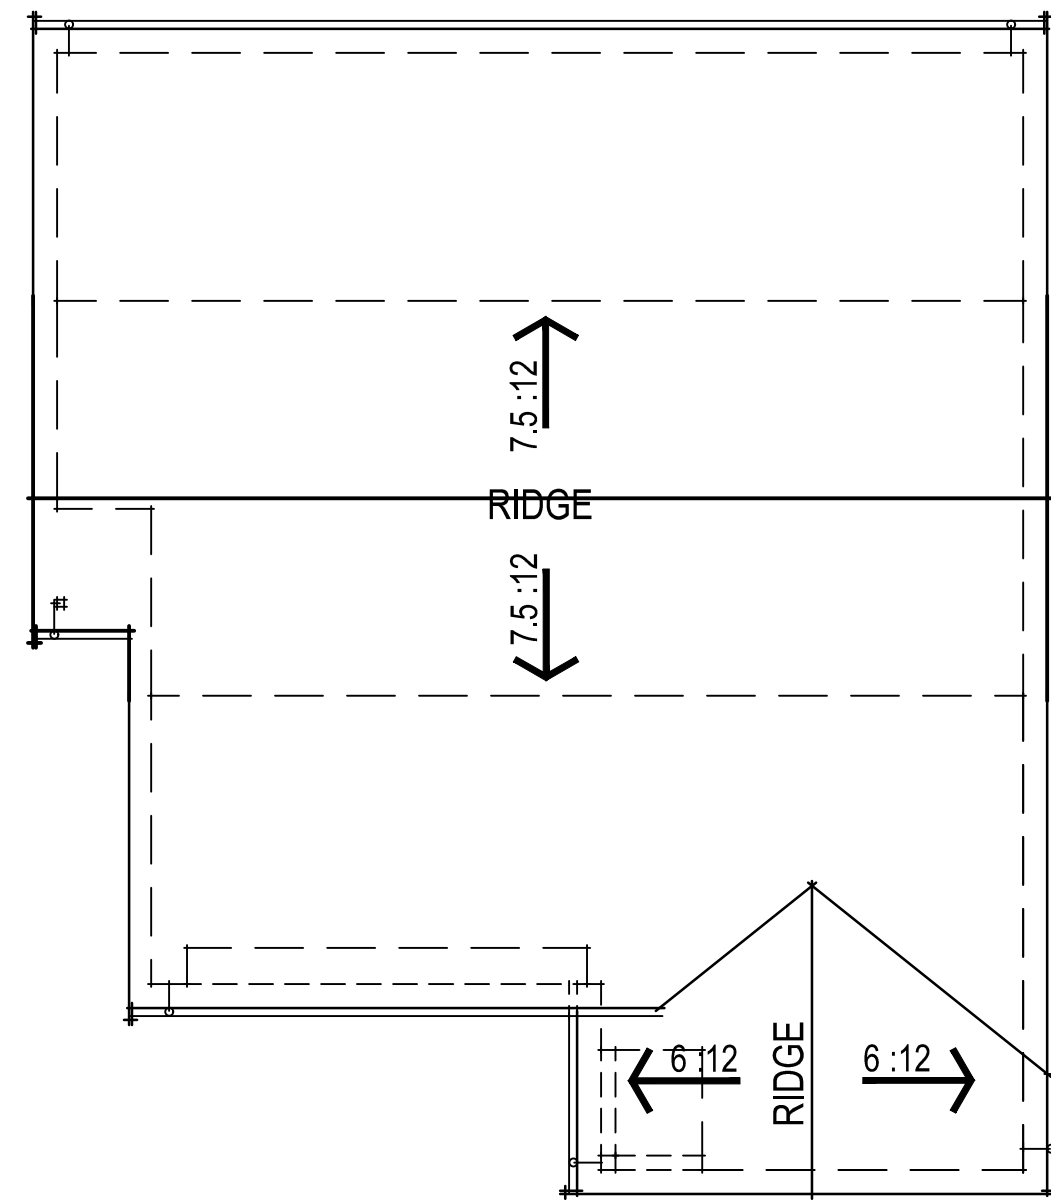


FARMHOUSE ROOF PLAN

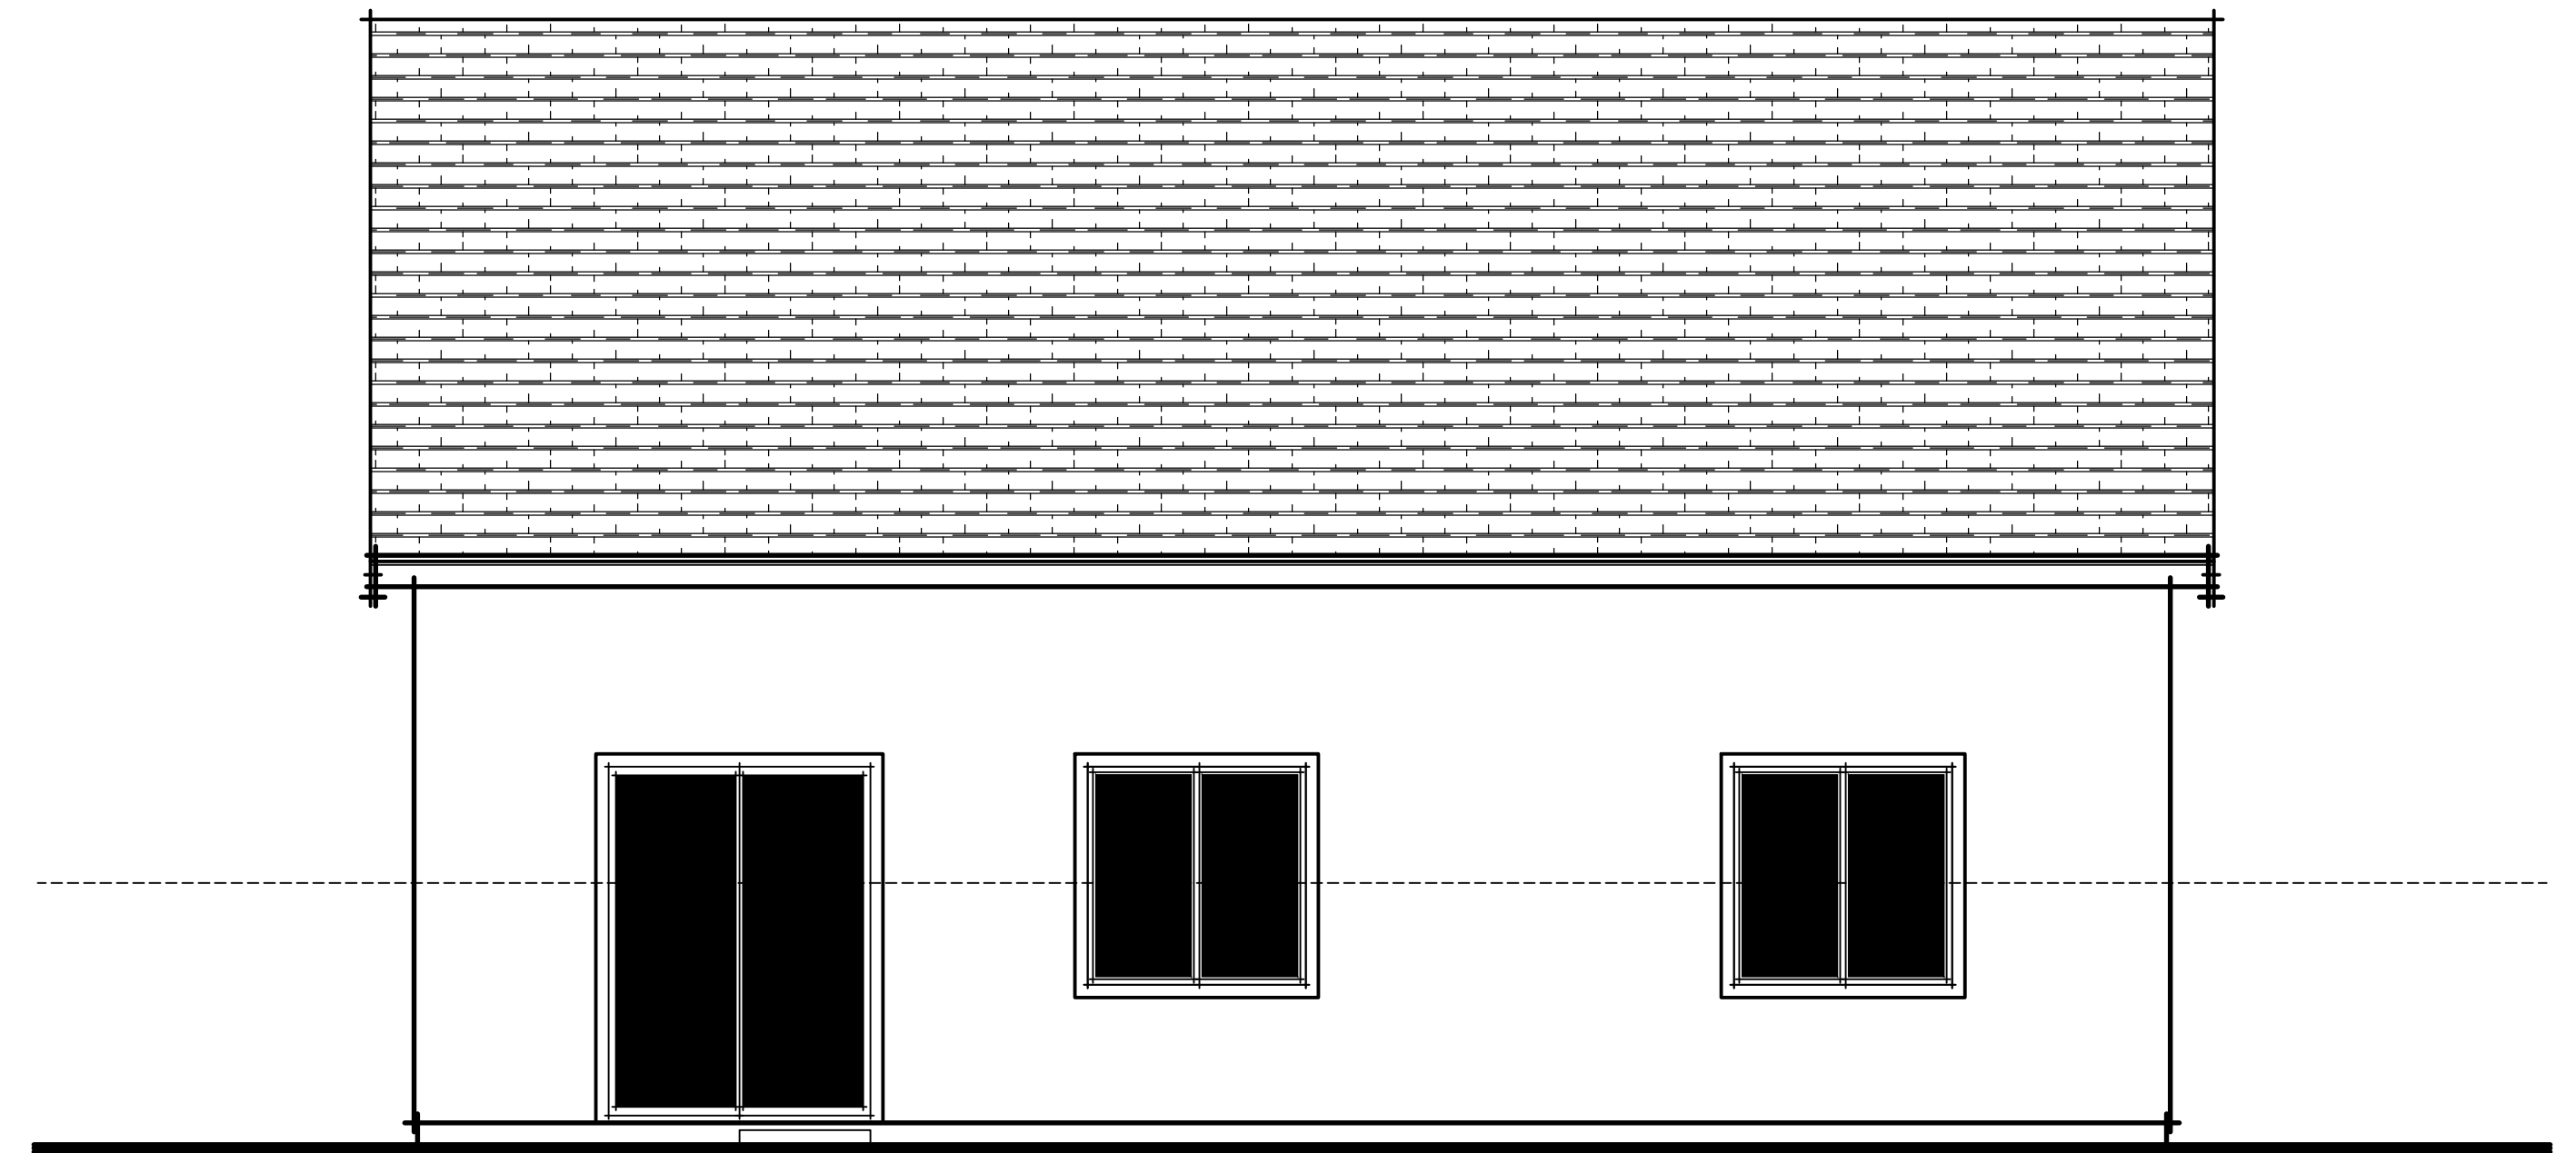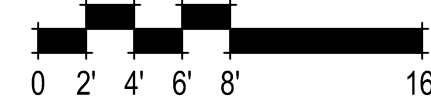


FARMHOUSE REAR ELEVATION

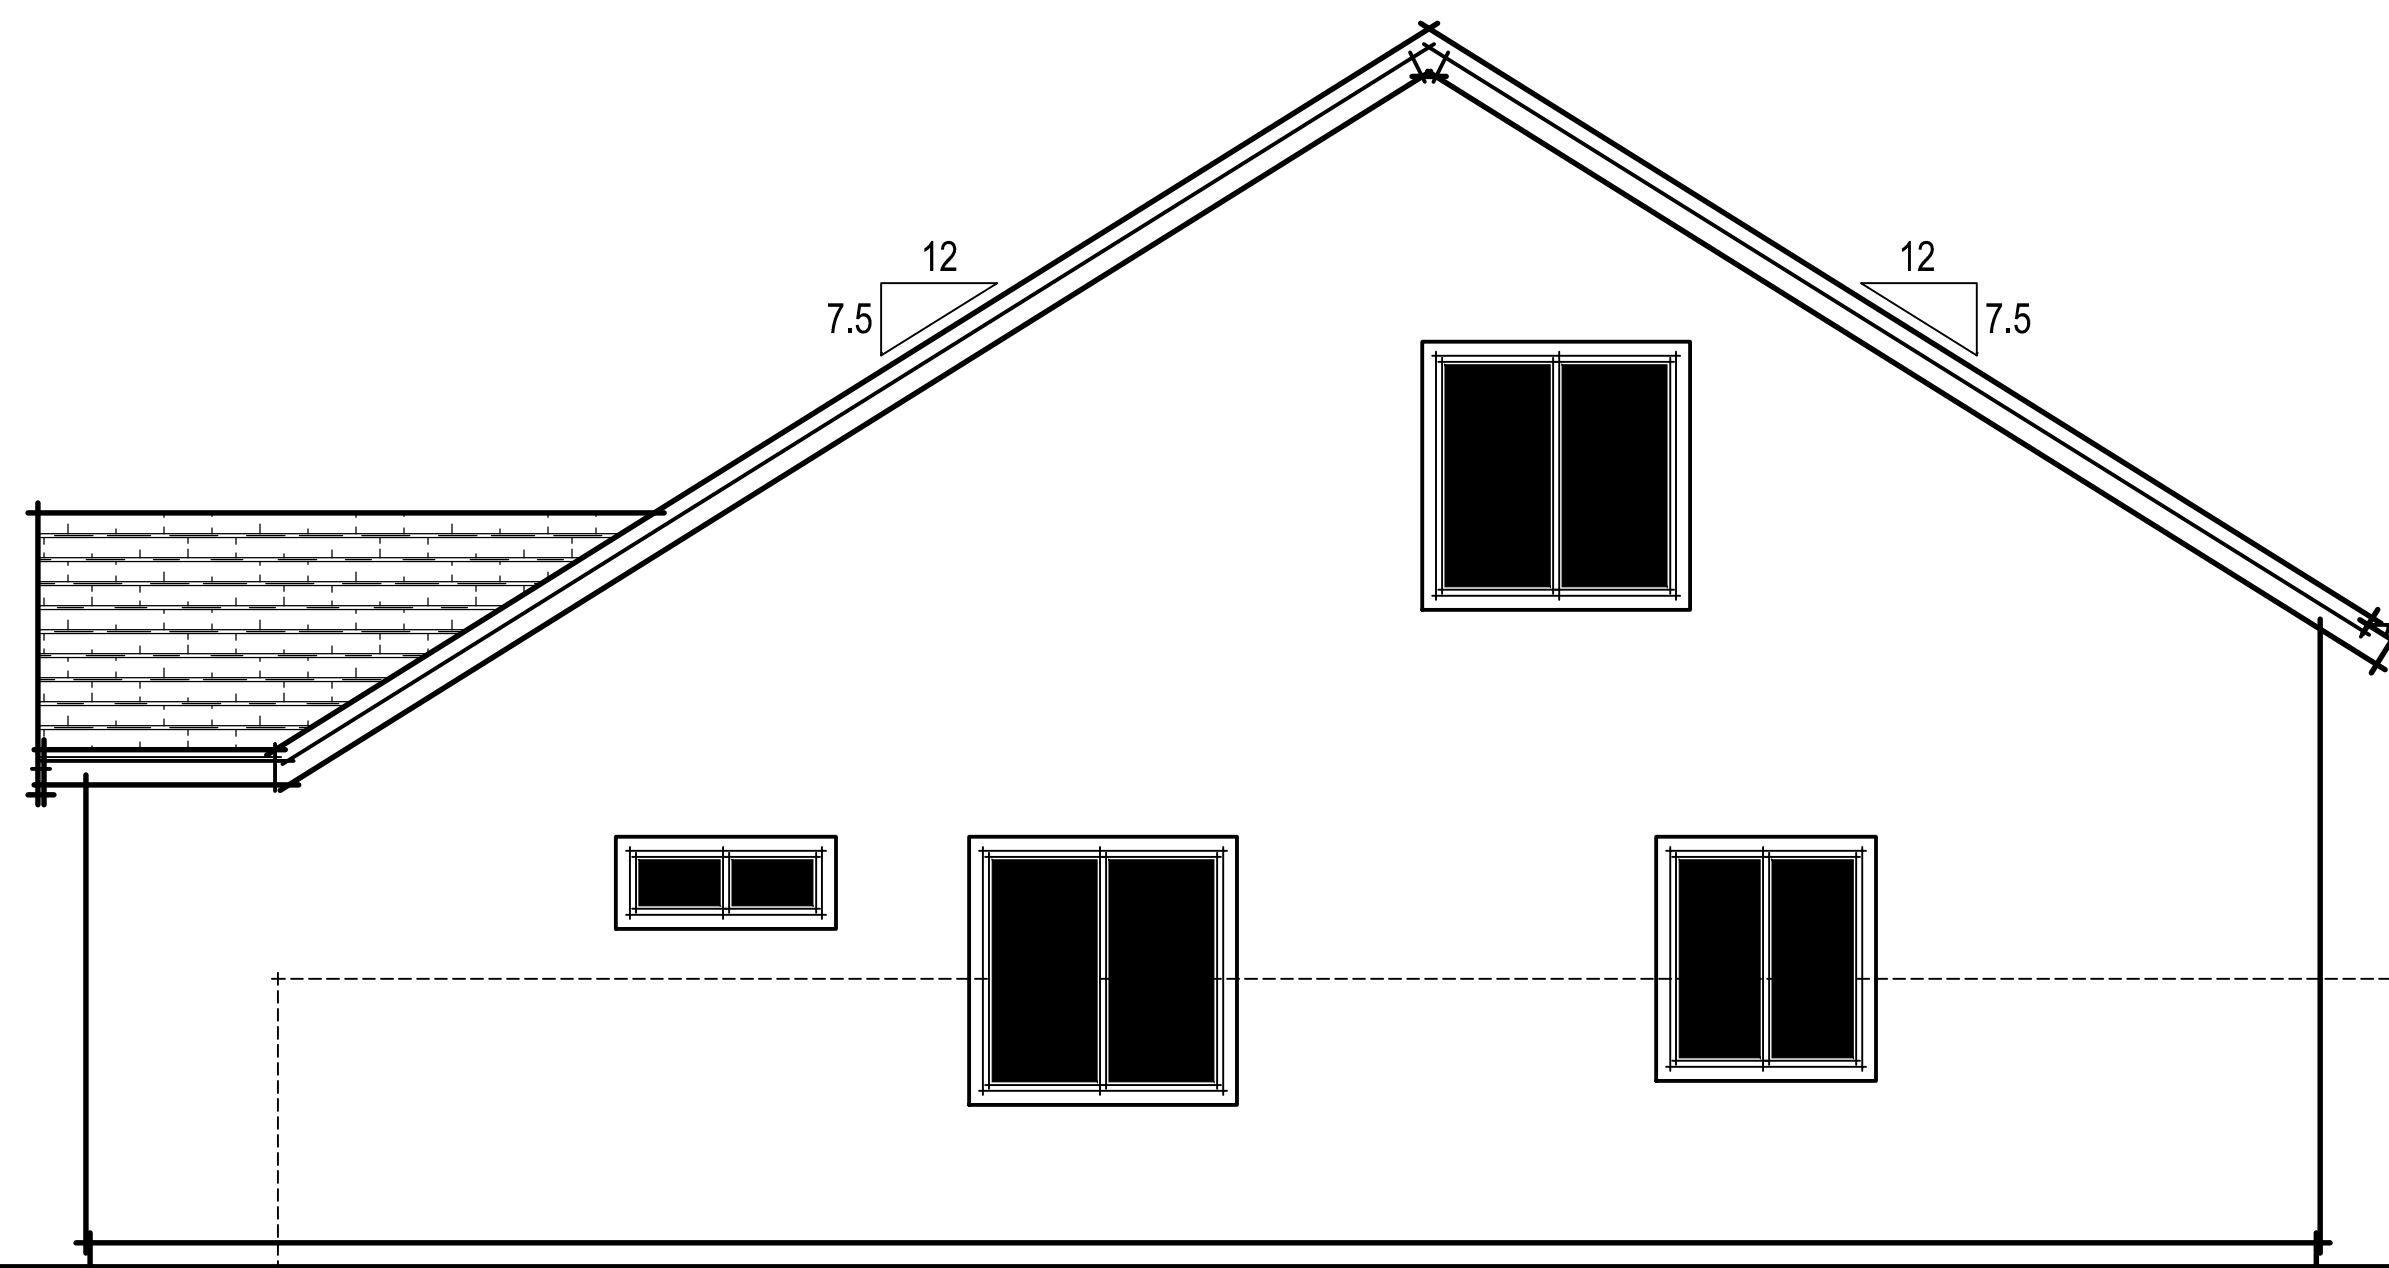



FARMHOUSE RIGHT ELEVATION

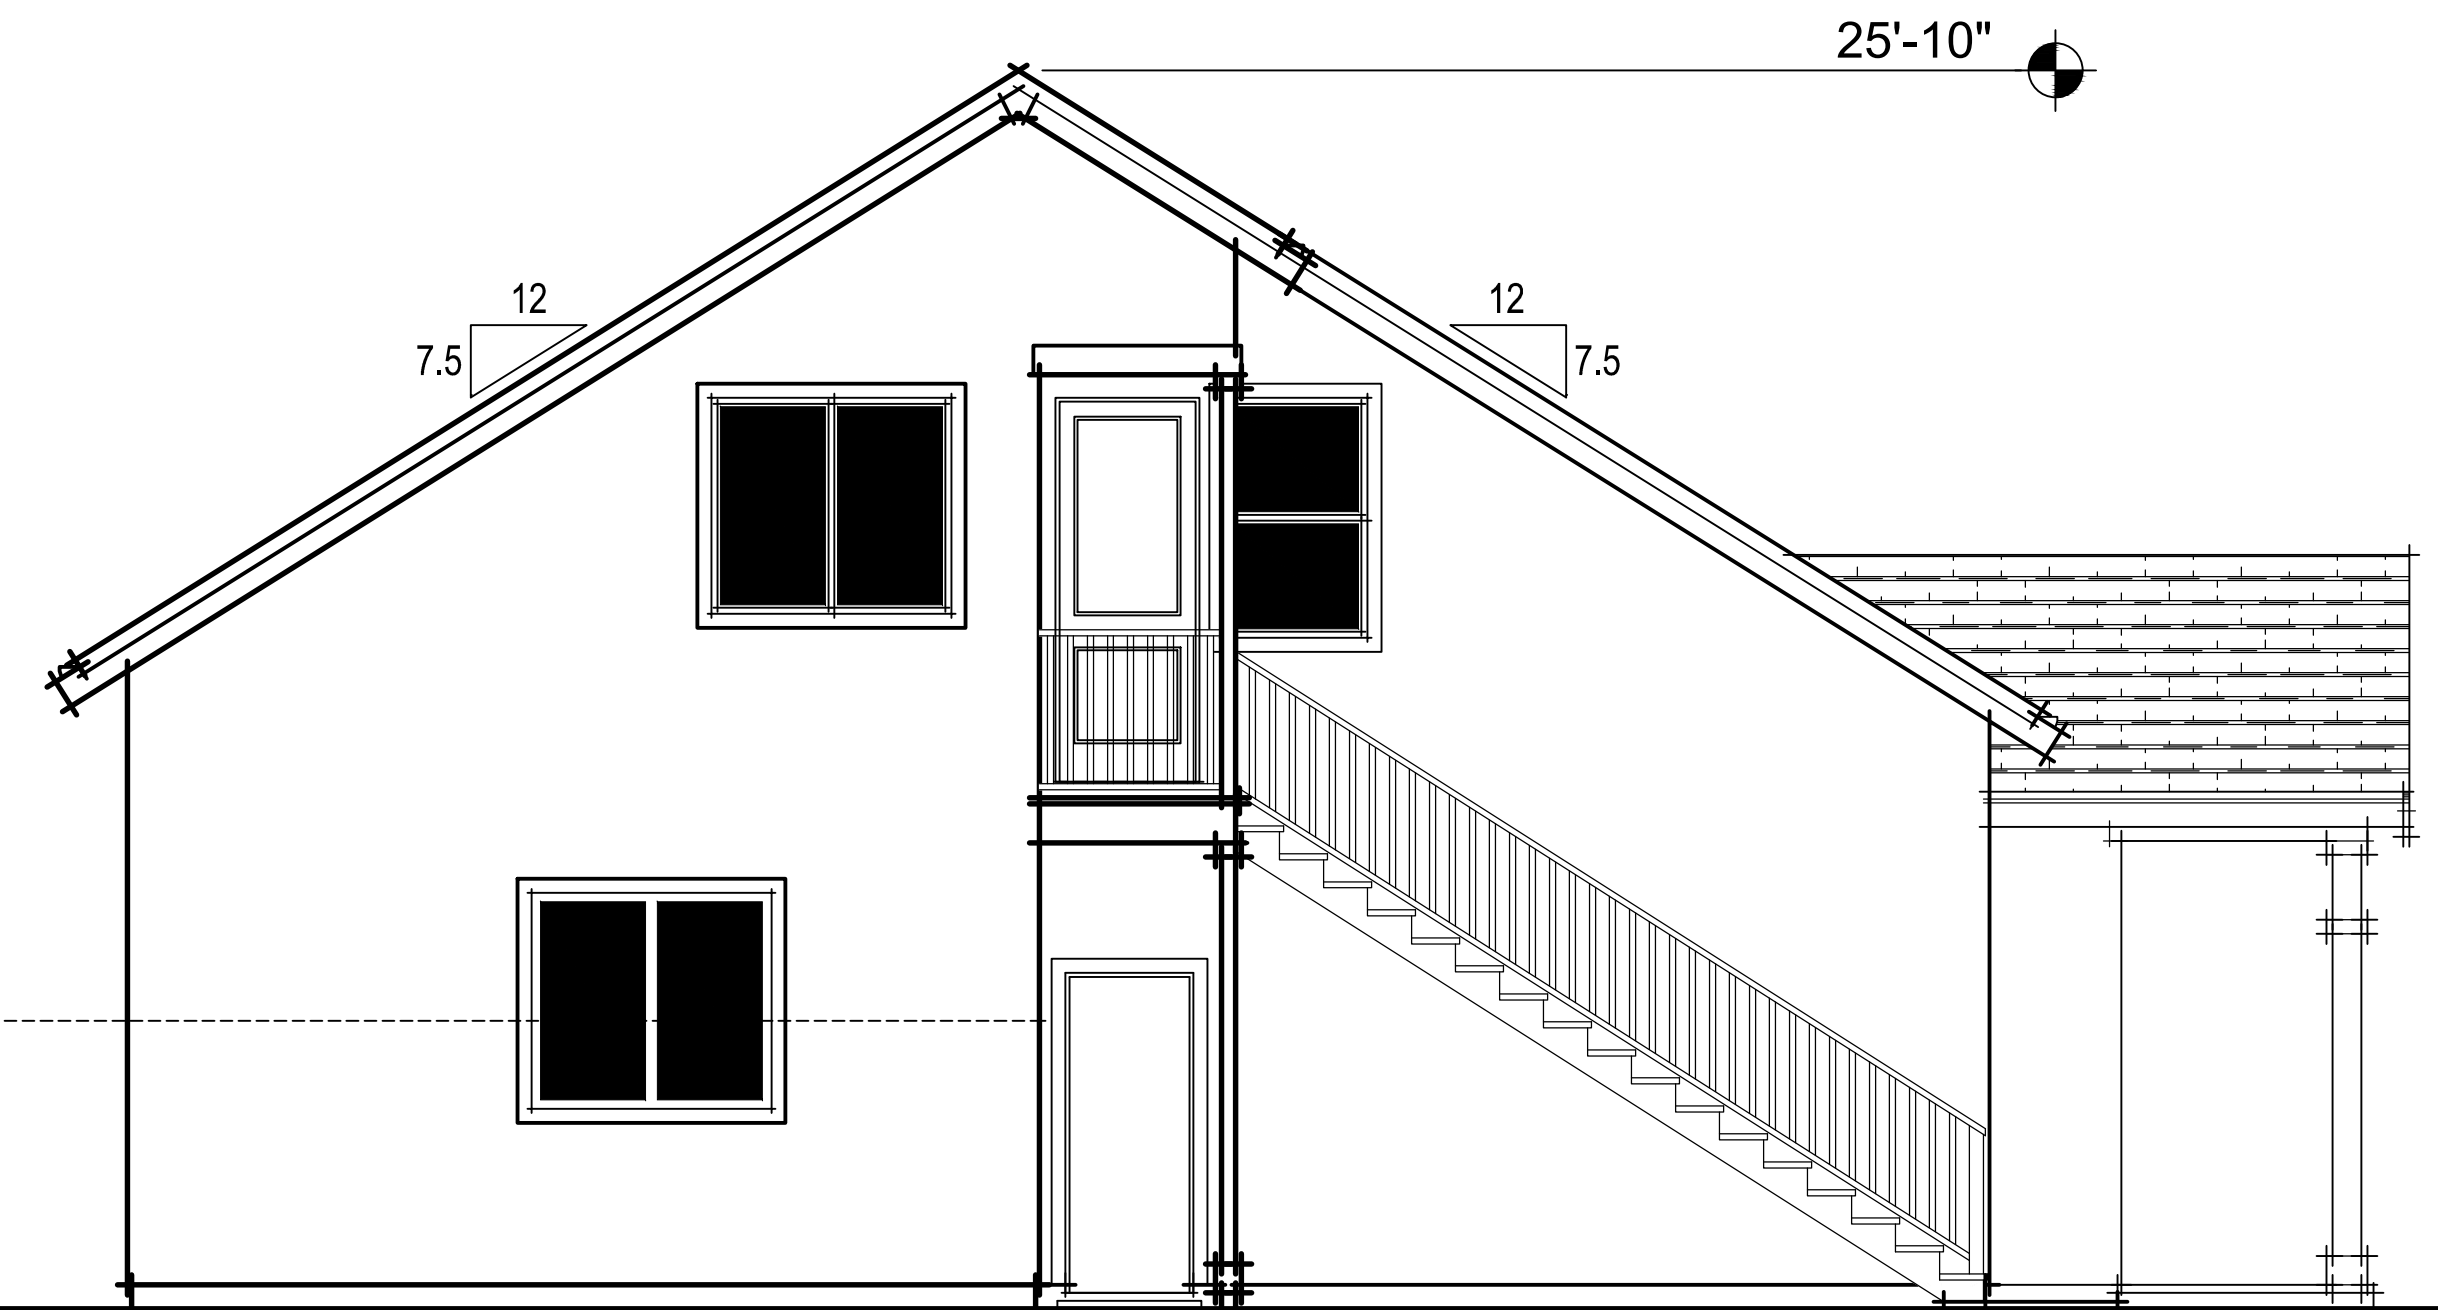


FARMHOUSE LEFT ELEVATION

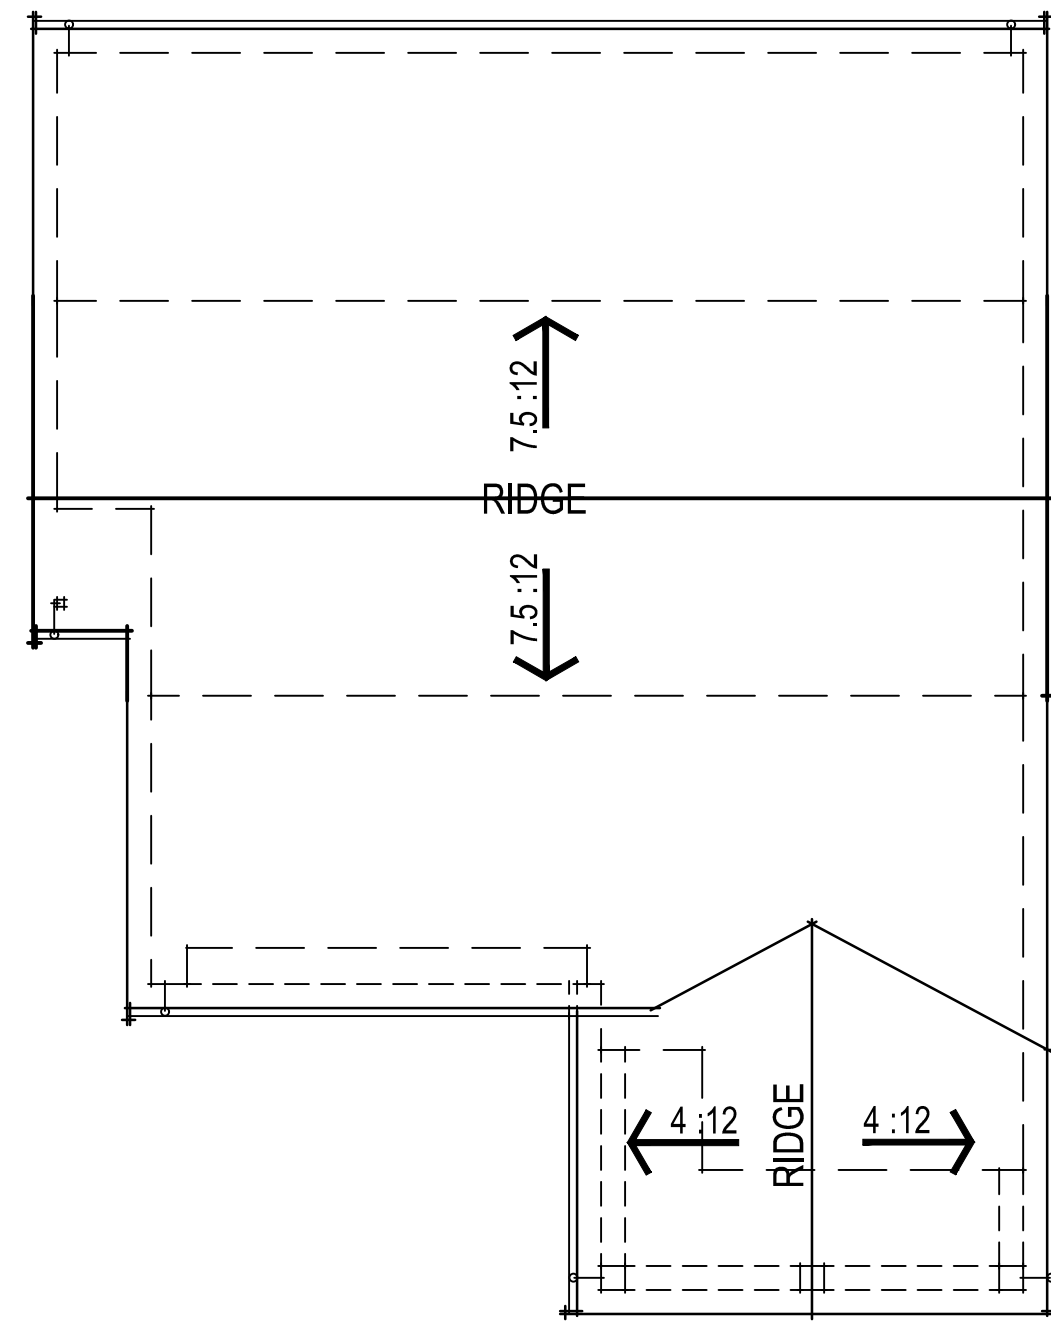


RANCH ROOF PLAN

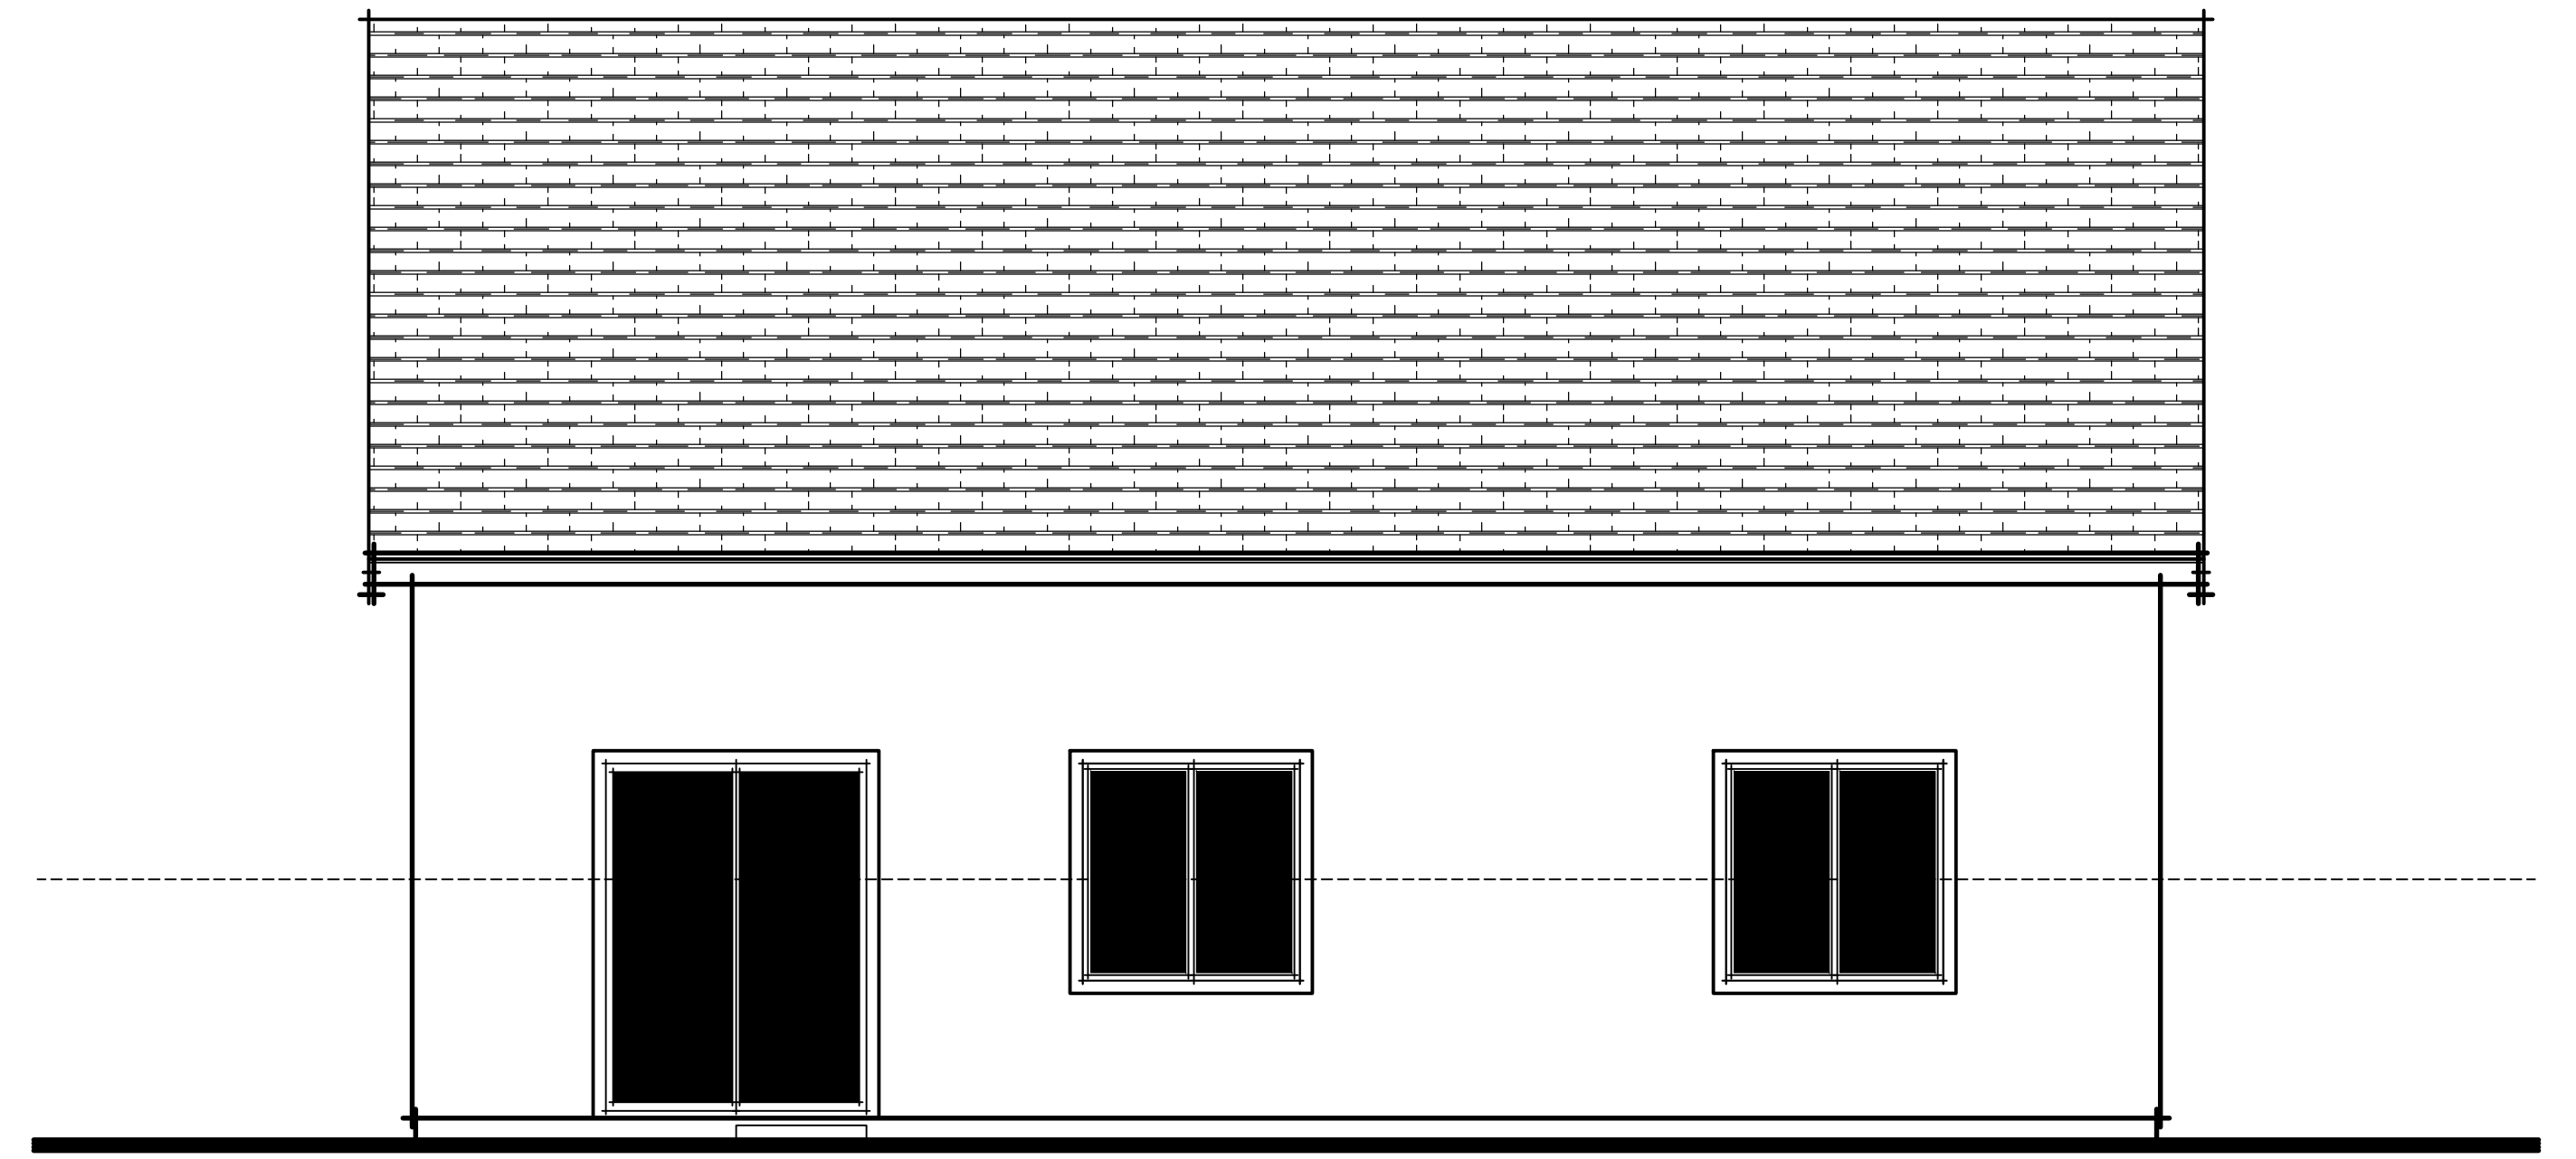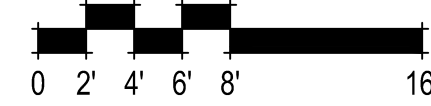

RANCH REAR ELEVATION

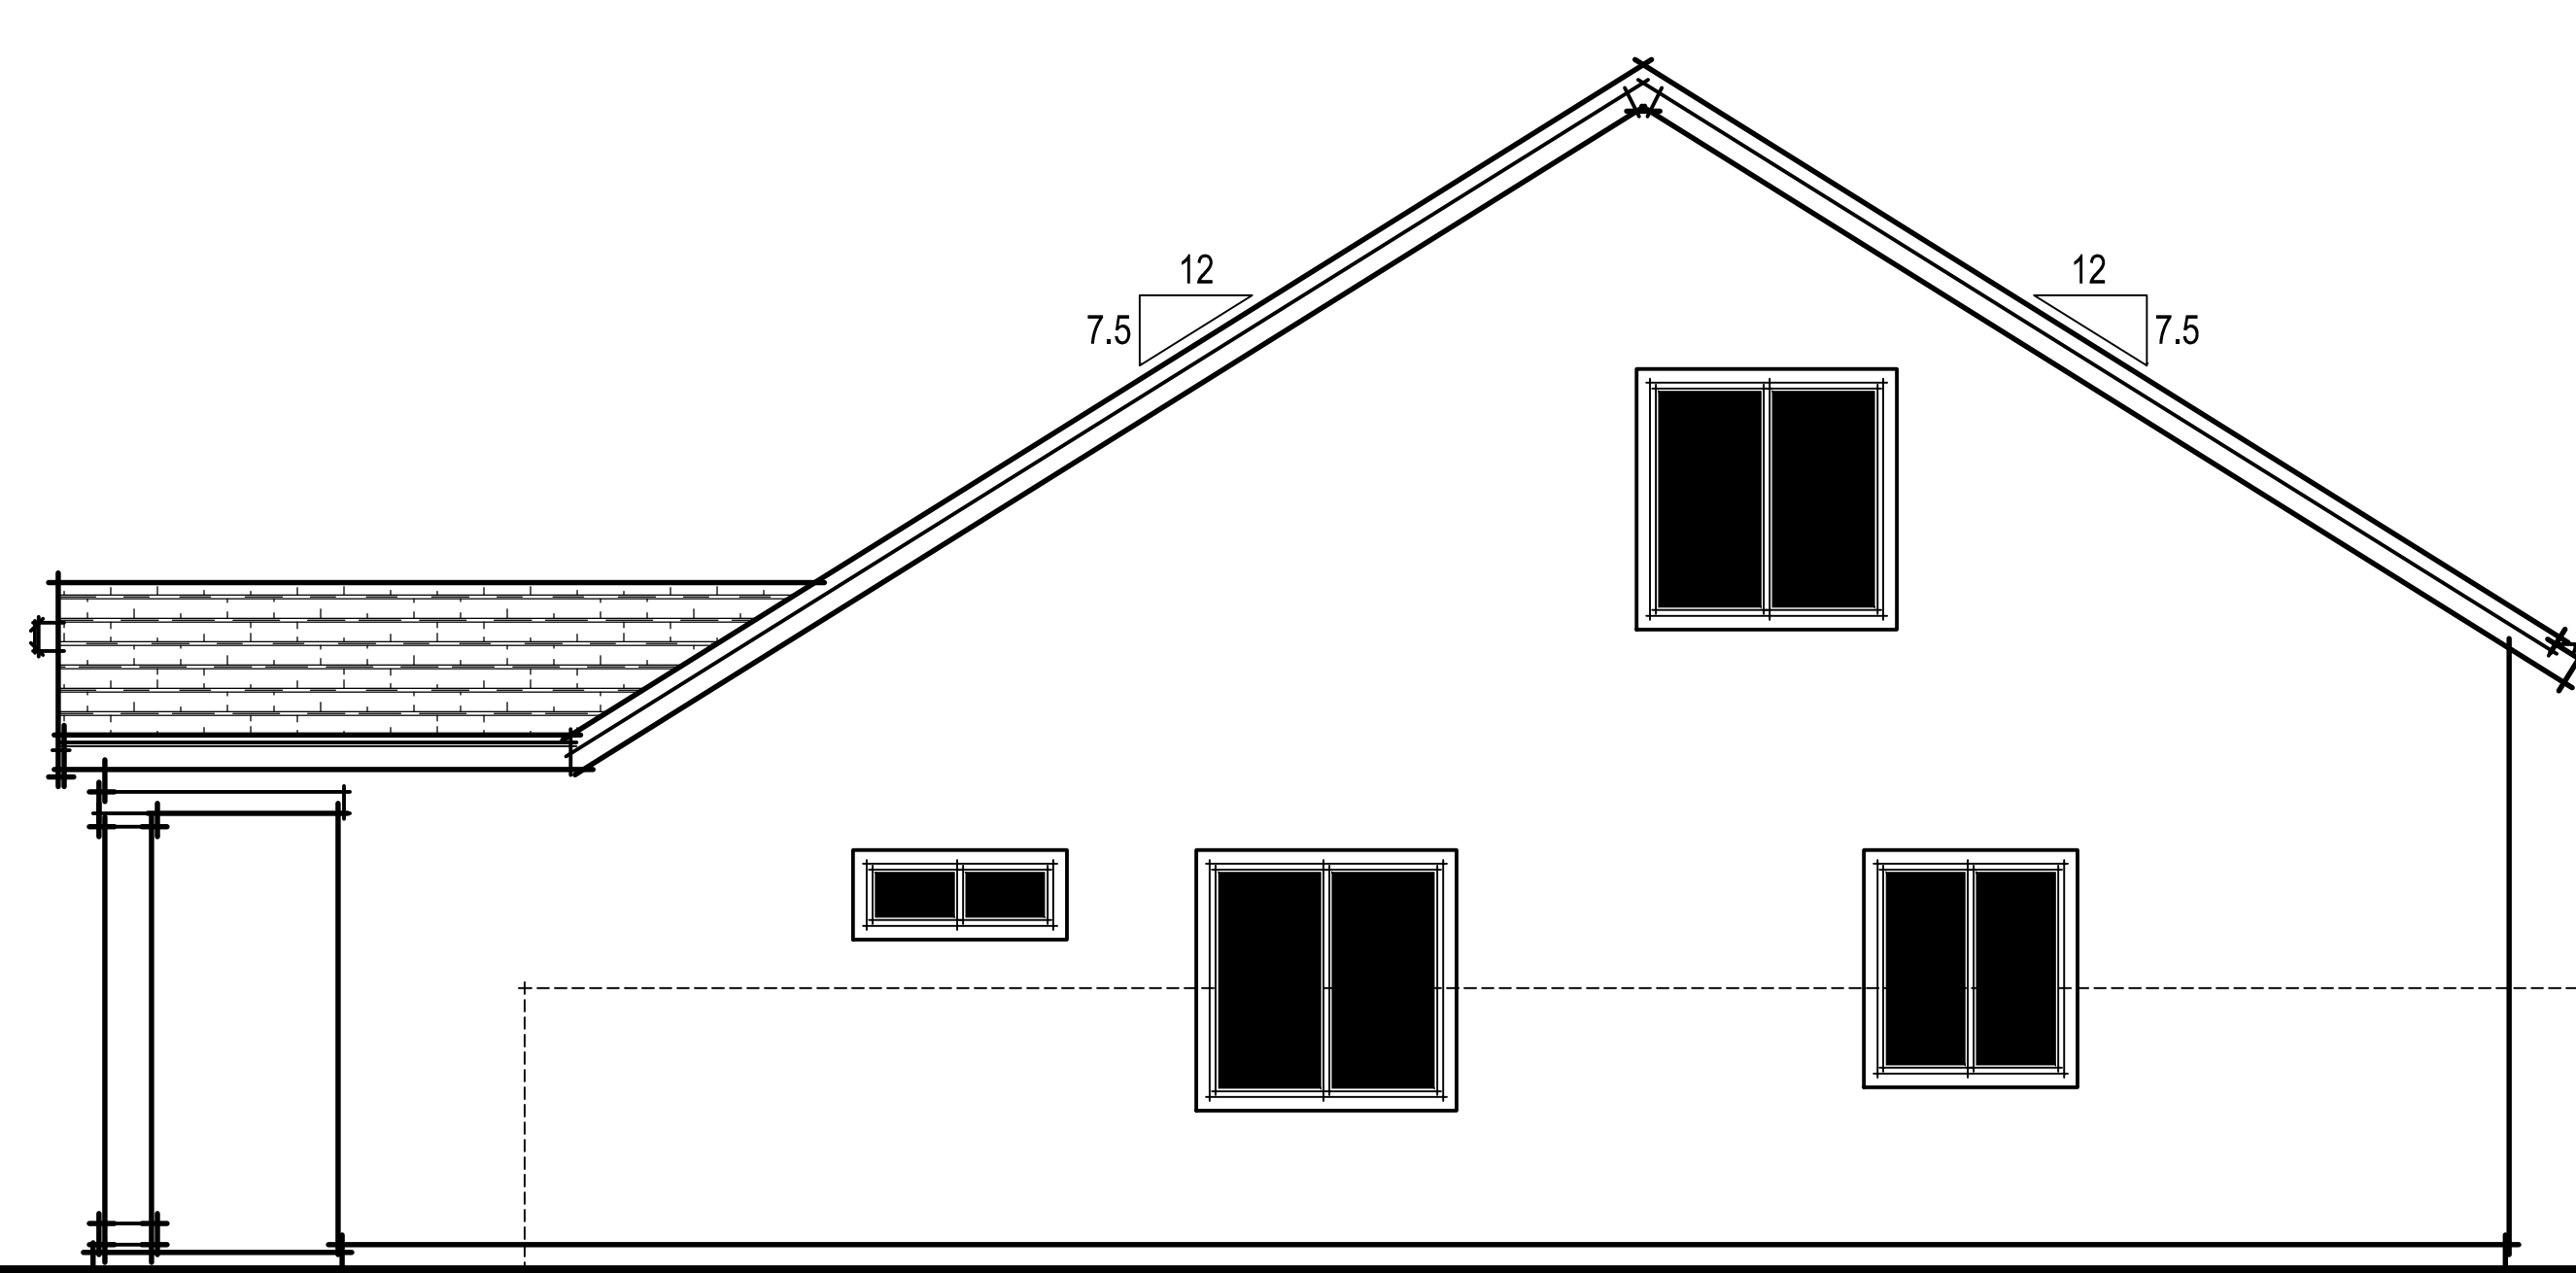

RANCH RIGHT ELEVATION

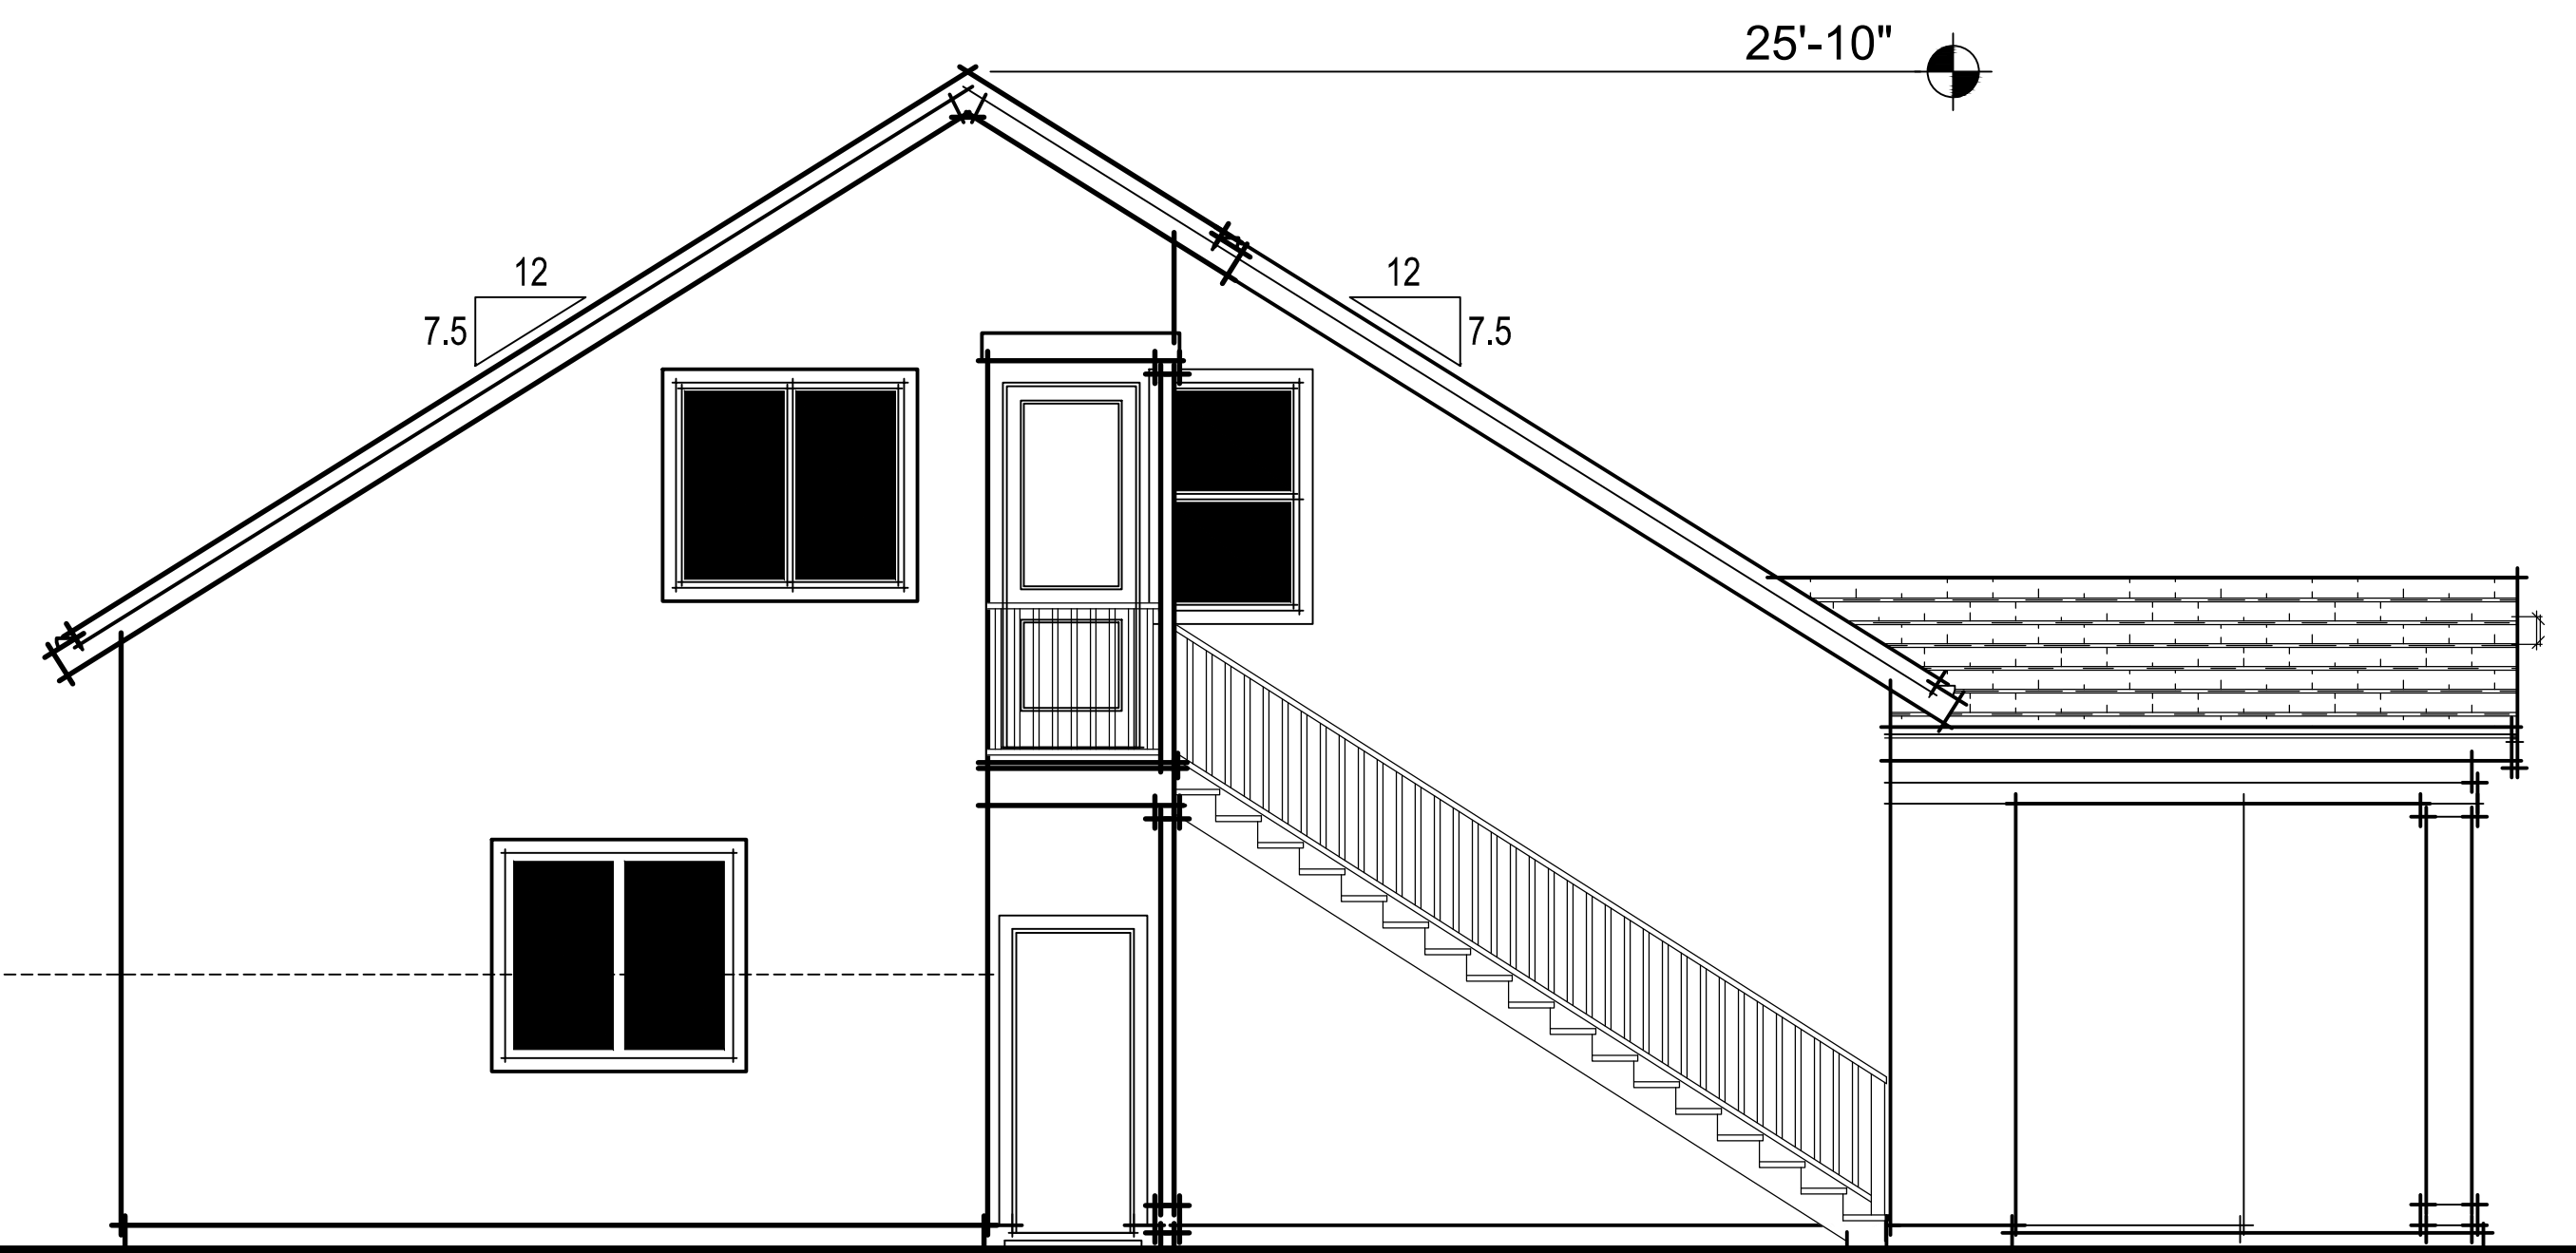

RANCH LEFT ELEVATION